



VETTINER PARK MASTER PLAN

Louisville, Kentucky

Scheme A

March 2010

SCALE: 1" = 100'

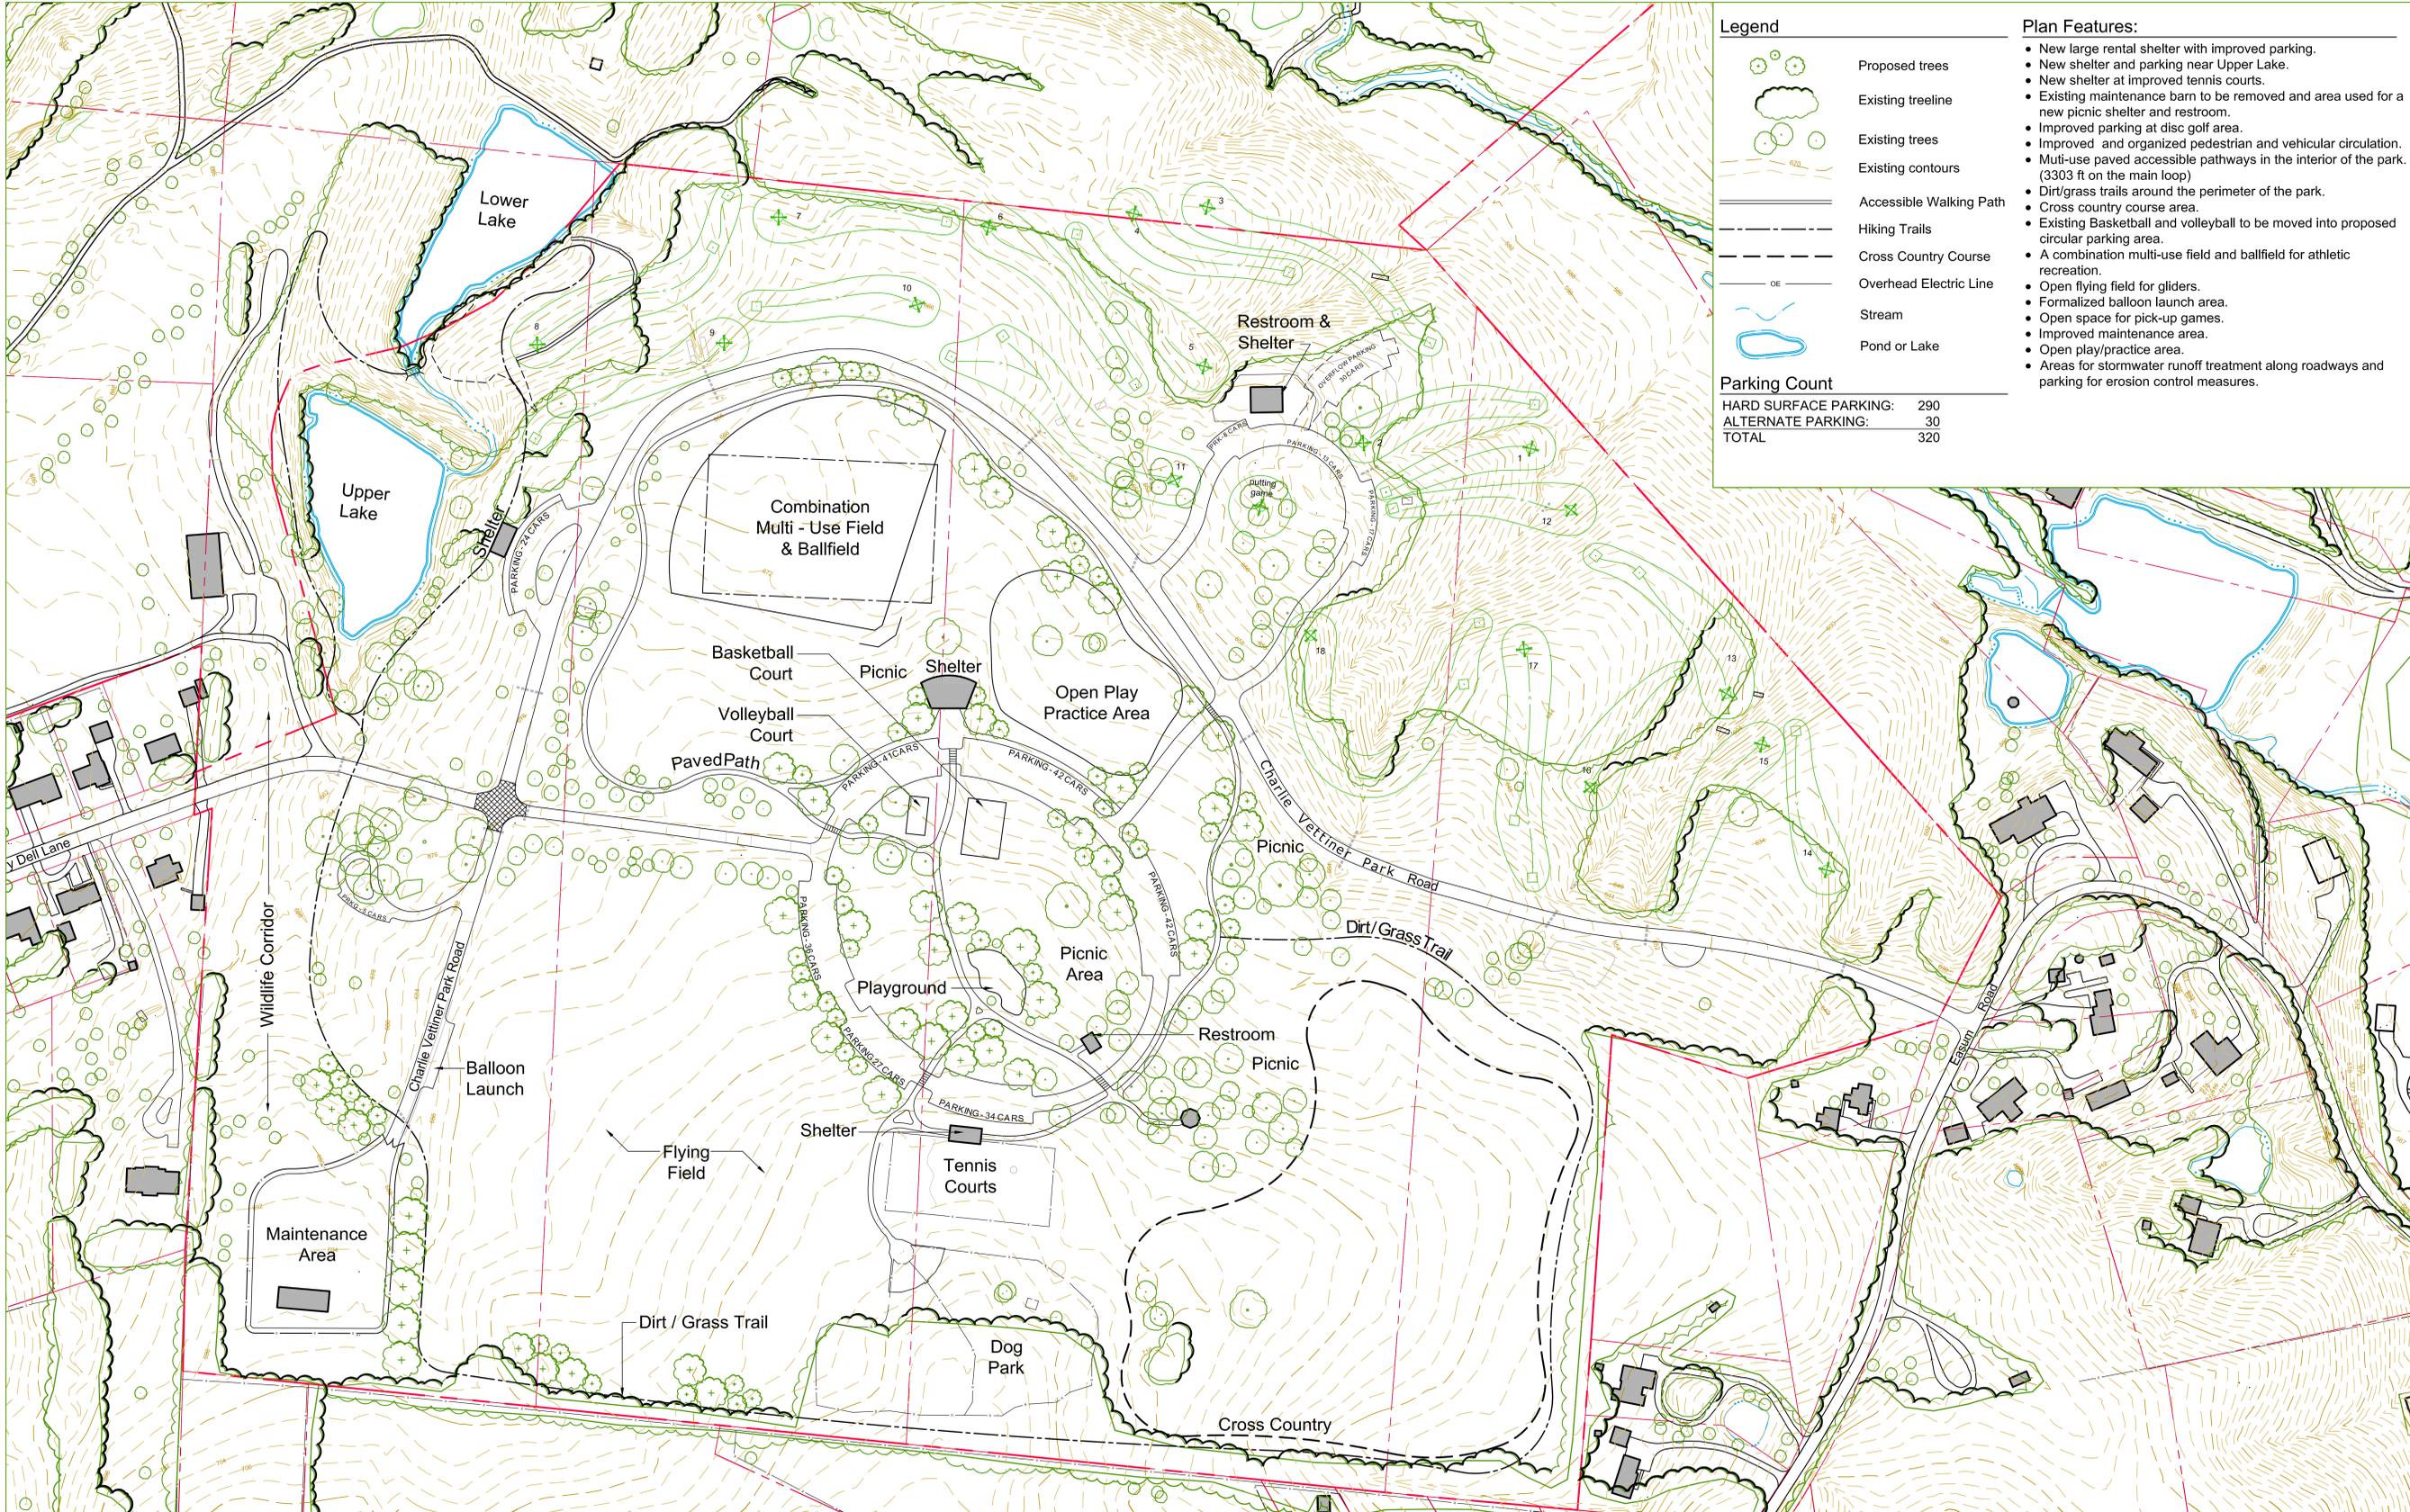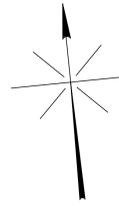

Legend

- Proposed trees
- Existing treeline
- Existing trees
- Existing contours
- Accessible Walking Path
- Hiking Trails
- Cross Country Course
- Overhead Electric Line
- Stream
- Pond or Lake

Parking Count

HARD SURFACE PARKING:	290
ALTERNATE PARKING:	30
TOTAL	320

Plan Features:

- New large rental shelter with improved parking.
- New shelter and parking near Upper Lake.
- New shelter at improved tennis courts.
- Existing maintenance barn to be removed and area used for a new picnic shelter and restroom.
- Improved parking at disc golf area.
- Improved and organized pedestrian and vehicular circulation.
- Multi-use paved accessible pathways in the interior of the park. (3303 ft on the main loop)
- Dirt/grass trails around the perimeter of the park.
- Cross country course area.
- Existing Basketball and volleyball to be moved into proposed circular parking area.
- A combination multi-use field and ballfield for athletic recreation.
- Open flying field for gliders.
- Formalized balloon launch area.
- Open space for pick-up games.
- Improved maintenance area.
- Open play/practice area.
- Areas for stormwater runoff treatment along roadways and parking for erosion control measures.