



FILE NAME: P:\4067800\1\SHEETS\JEFFERSON WEST 10TH TO 26TH\WESTJEFFERSON10A.DGN  
 USER: sshawk  
 DATE PLOTTED: March 2, 2016  
 E-SHEET NAME:  
 MicroStation v8.11.9.459

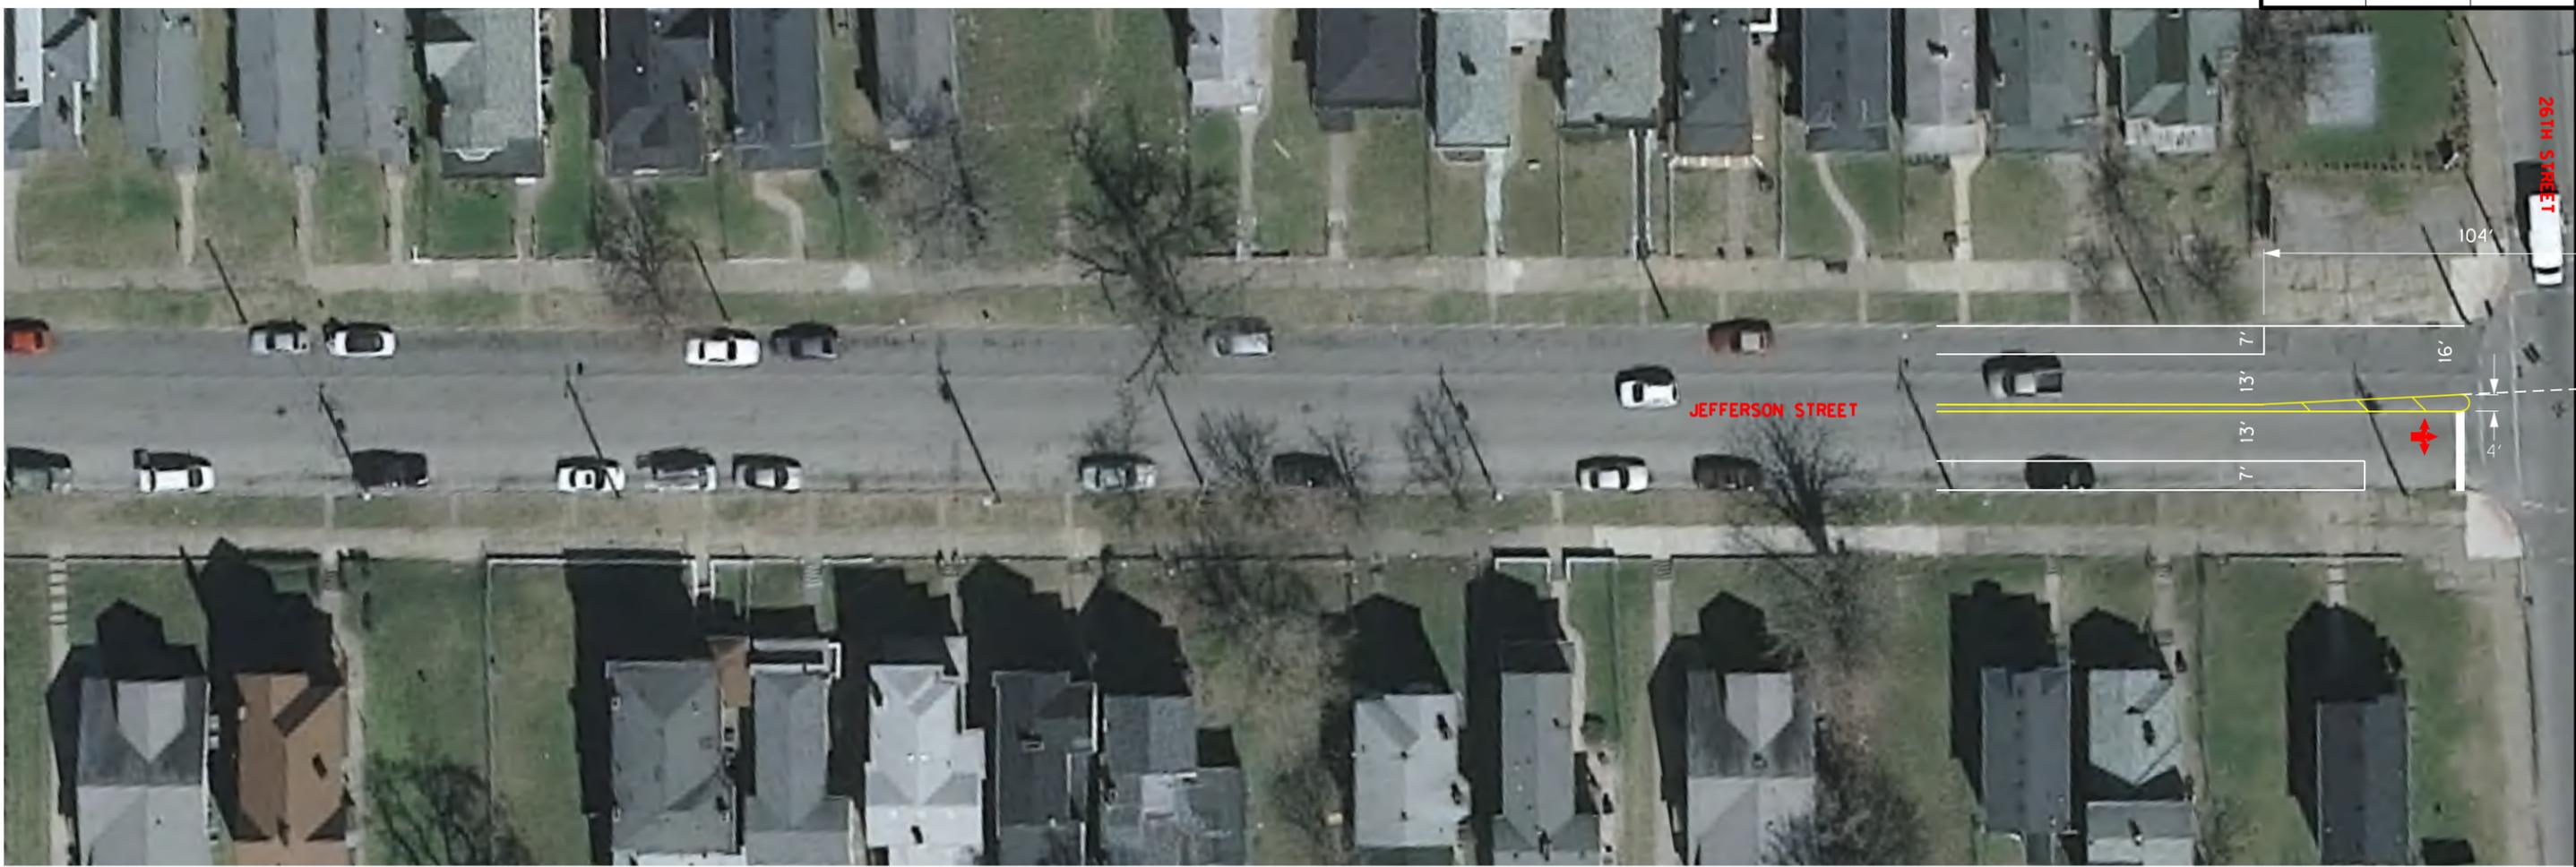



ROUTE DATA	
BLOCK	27TH - 26TH
PAVEMENT WIDTH	40 FT
SPEED LIMIT	35 MPH
ADT	N/A
85TH PERCENTILE SPEED	N/A

COLLISION DATA (2010 - 2015)	
ANGLE	92
BACKING	6
HEAD ON	3
OPPOSING LEFT TURN	8
REAR END	34
SIDESWIPE - OPPOSITE DIRECTION	6
SIDESWIPE - SAME DIRECTION	31
SINGLE VEHICLE	28

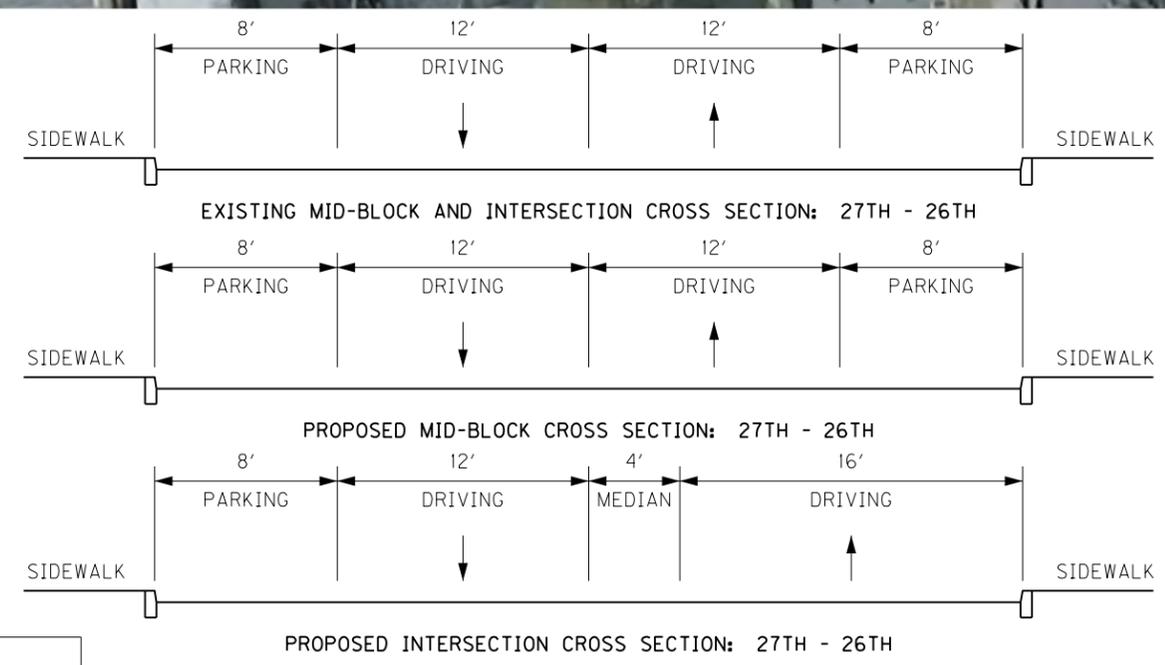

LEGEND	
	BUS STOP SIGN
	BUS STOP SHELTER

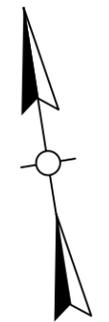


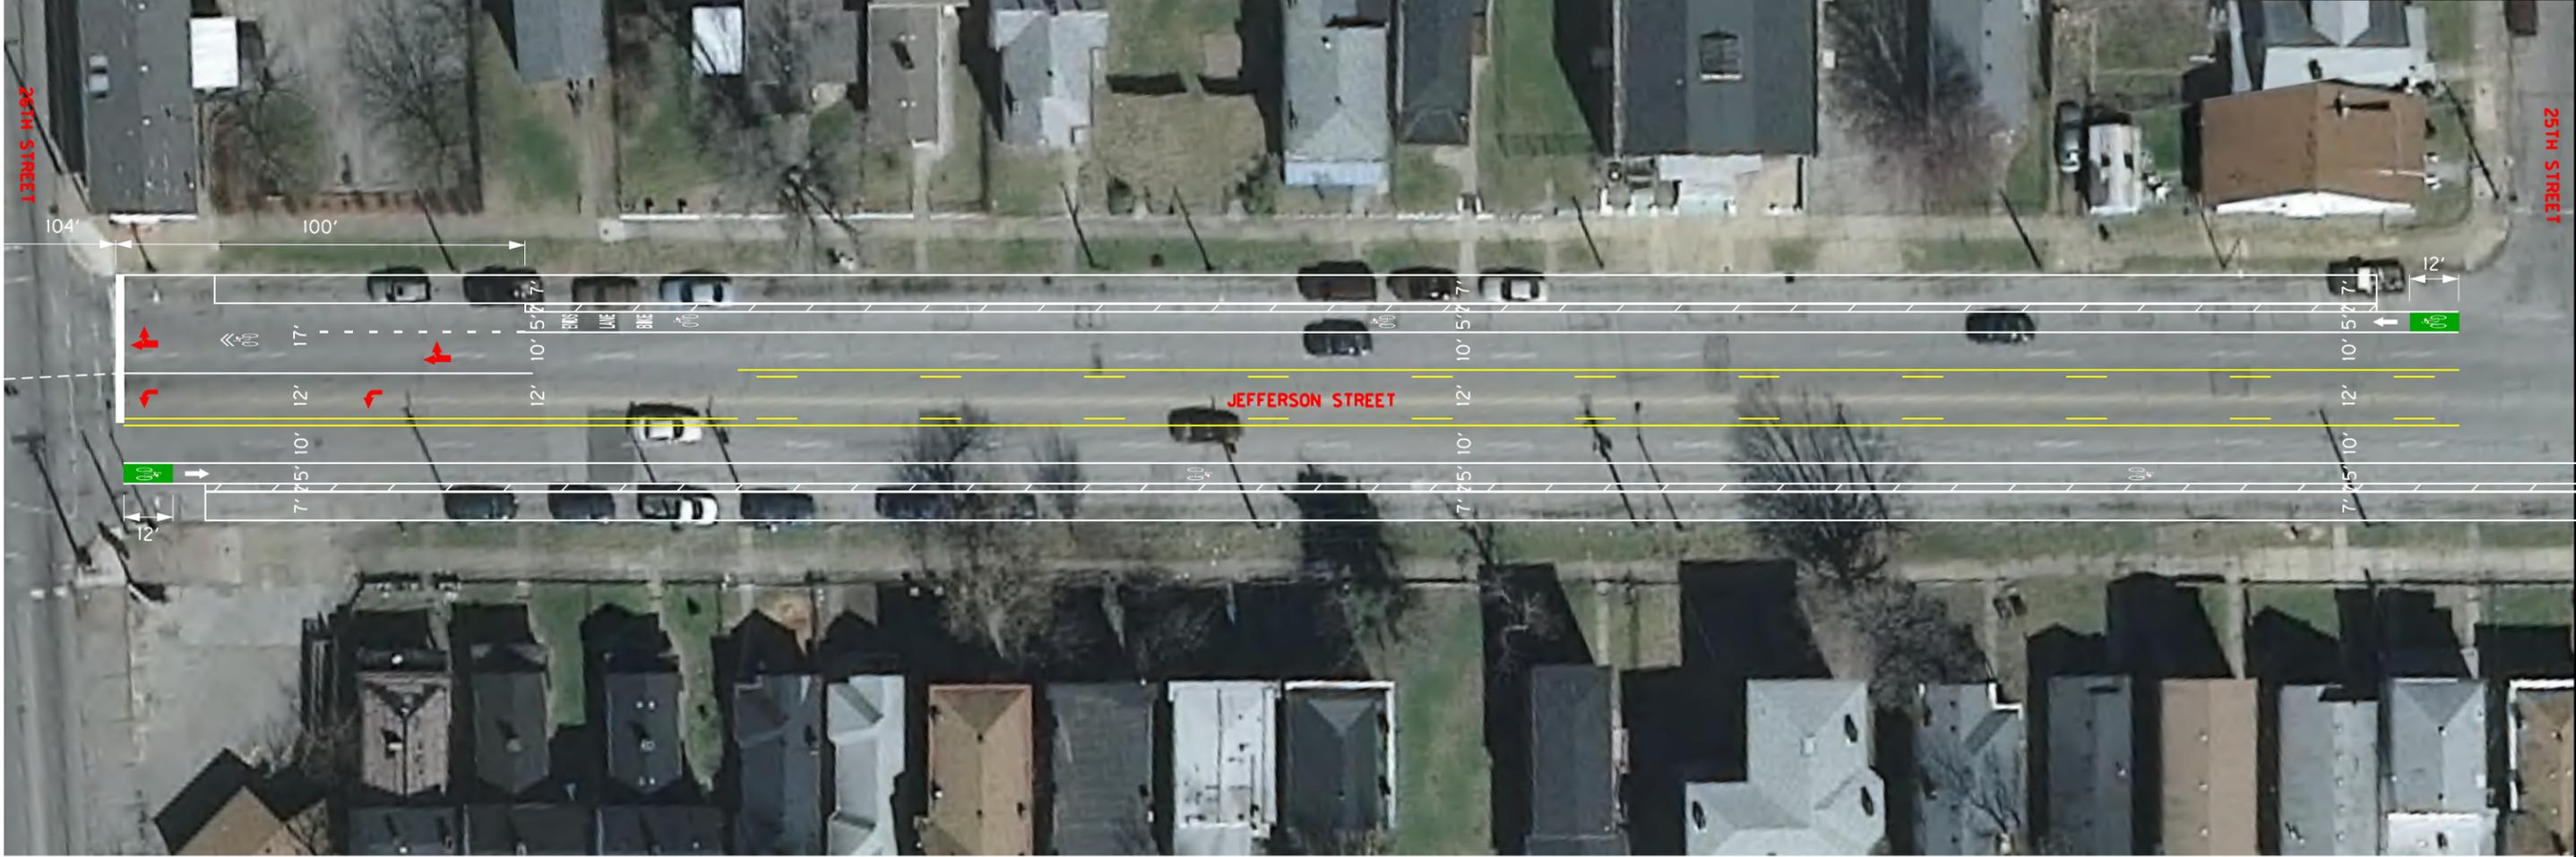


FILE NAME: P:\4067800\1\SHEETS\JEFFERSON WEST 10TH TO 26TH\WESTJEFFERSON01.DGN  
 USER: sshawk  
 DATE PLOTTED: March 2, 2016  
 E-SHEET NAME:  
 MicroStation v8.11.9.459


ROUTE DATA	
BLOCK	26TH - 25TH
PAVEMENT WIDTH	60 FT
SPEED LIMIT	35 MPH
ADT	N/A
85TH PERCENTILE SPEED	N/A

COLLISION DATA (2010 - 2015)	
ANGLE	92
BACKING	6
HEAD ON	3
OPPOSING LEFT TURN	8
REAR END	34
SIDESWIPE - OPPOSITE DIRECTION	6
SIDESWIPE - SAME DIRECTION	31
SINGLE VEHICLE	28

LEGEND	
	BUS STOP SIGN
	BUS STOP SHELTER

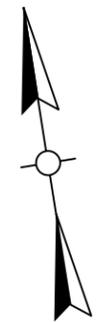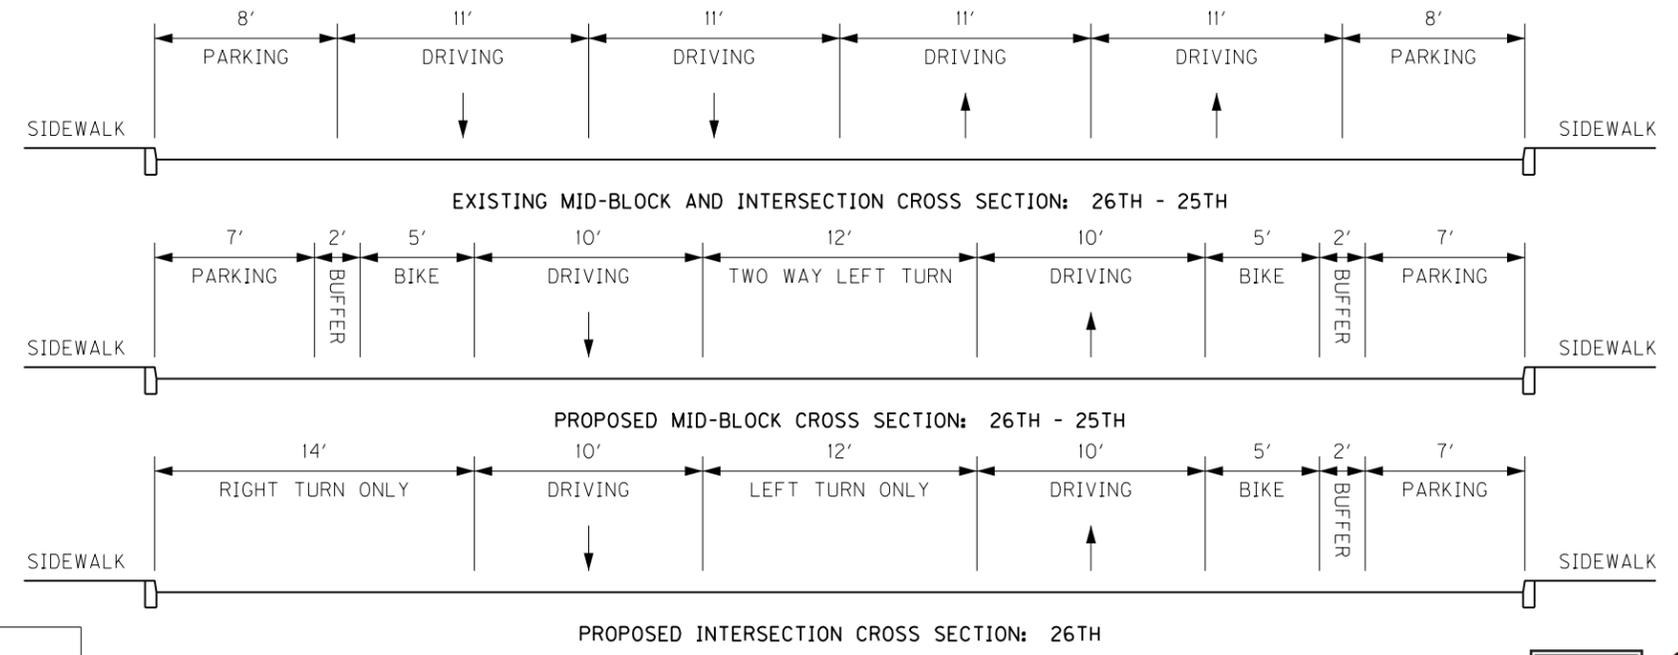

SCALE: 1"=40'

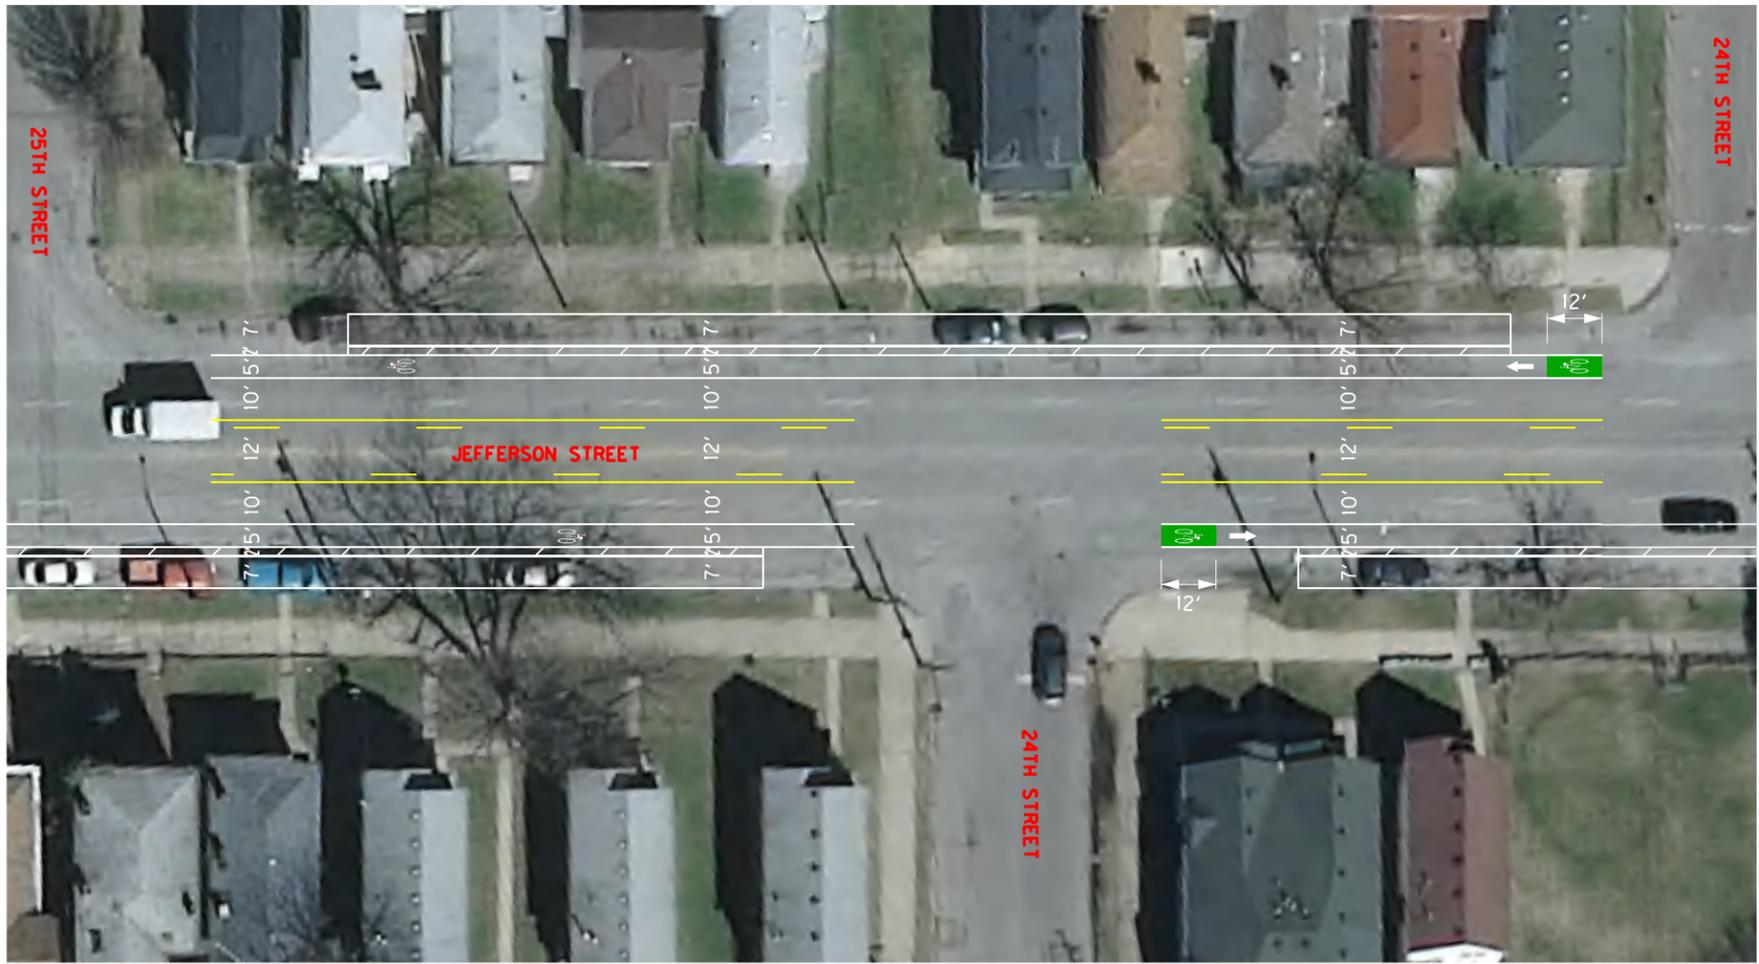

FILE NAME: P:\4067800\T\SHEETS\JEFFERSON WEST 10TH TO 26TH\WESTJEFFERSON02.DGN



USER: snawk  
DATE PLOTTED: March 2, 2016

E-SHEET NAME:  
MicroStation v8.11.9.459

ROUTE DATA	
BLOCK	25TH - 24TH
PAVEMENT WIDTH	60 FT
SPEED LIMIT	35 MPH
ADT	N/A
85TH PERCENTILE SPEED	N/A

COLLISION DATA (2010 - 2015)	
ANGLE	92
BACKING	6
HEAD ON	3
OPPOSING LEFT TURN	8
REAR END	34
SIDESWIPE - OPPOSITE DIRECTION	6
SIDESWIPE - SAME DIRECTION	31
SINGLE VEHICLE	28

LEGEND	
	BUS STOP SIGN
	BUS STOP SHELTER

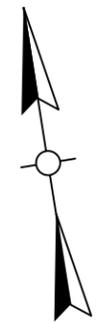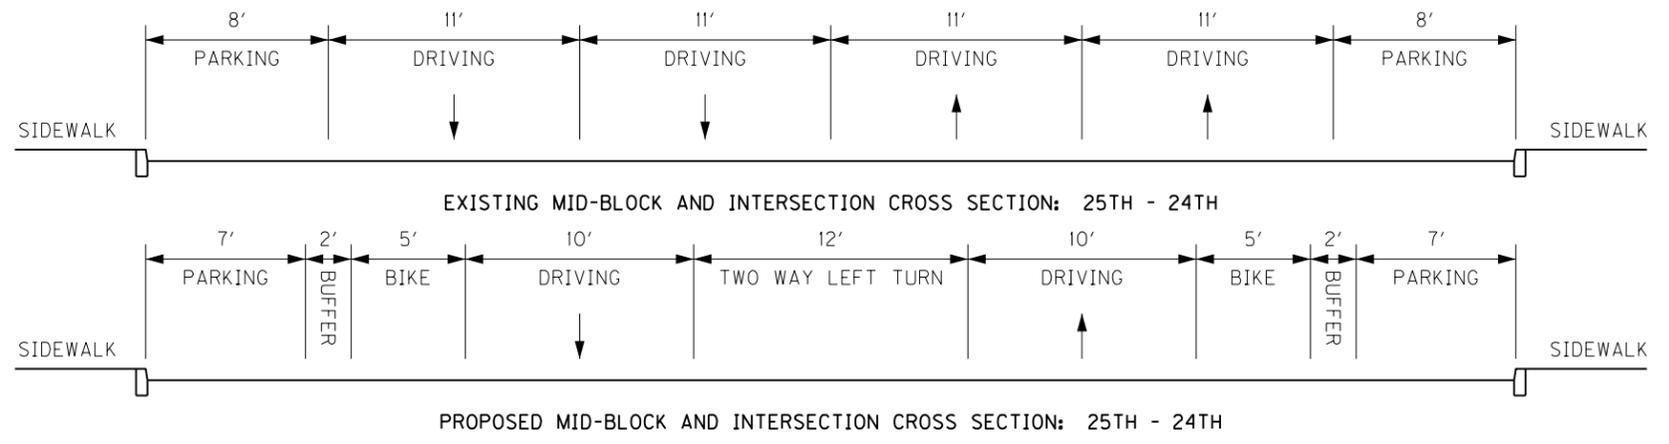



FILE NAME: P:\4067800\1\SHEETS\JEFFERSON WEST 10TH TO 26TH\WESTJEFFERSON03.DGN



USER: sshawk DATE PLOTTED: March 2, 2016

E-SHEET NAME: MicroStation v8.11.9.459


ROUTE DATA	
BLOCK	24TH - 23RD
PAVEMENT WIDTH	60 FT
SPEED LIMIT	35 MPH
ADT	N/A
85TH PERCENTILE SPEED	N/A

COLLISION DATA (2010 - 2015)	
ANGLE	92
BACKING	6
HEAD ON	3
OPPOSING LEFT TURN	8
REAR END	34
SIDESWIPE - OPPOSITE DIRECTION	6
SIDESWIPE - SAME DIRECTION	31
SINGLE VEHICLE	28

LEGEND	
	BUS STOP SIGN
	BUS STOP SHELTER

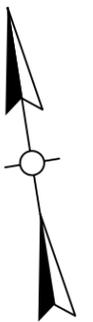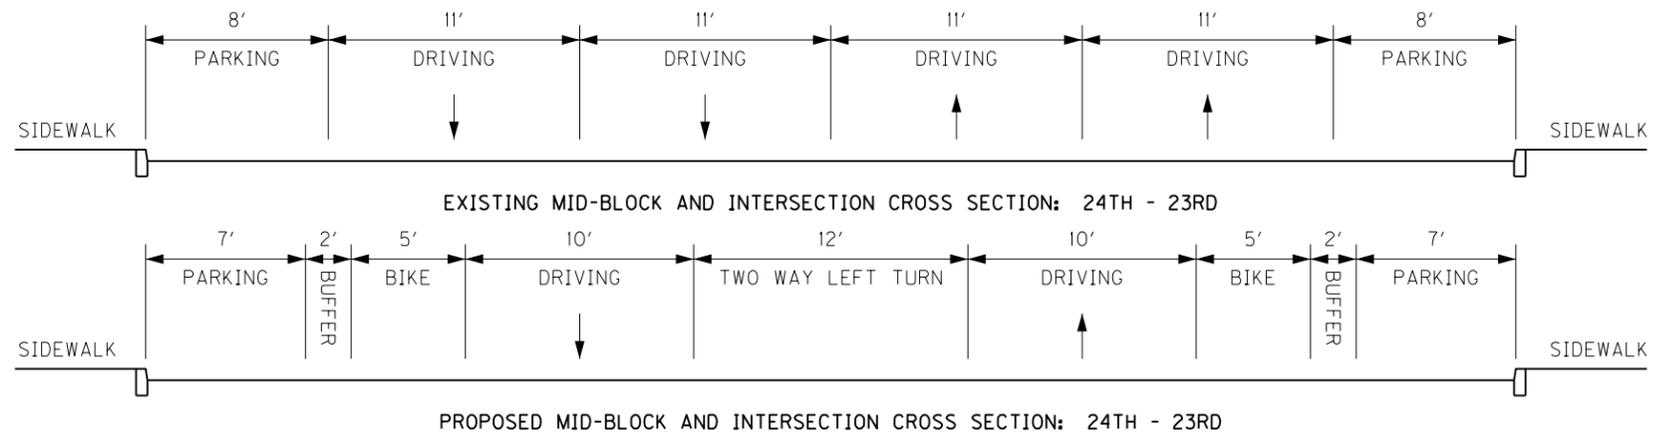



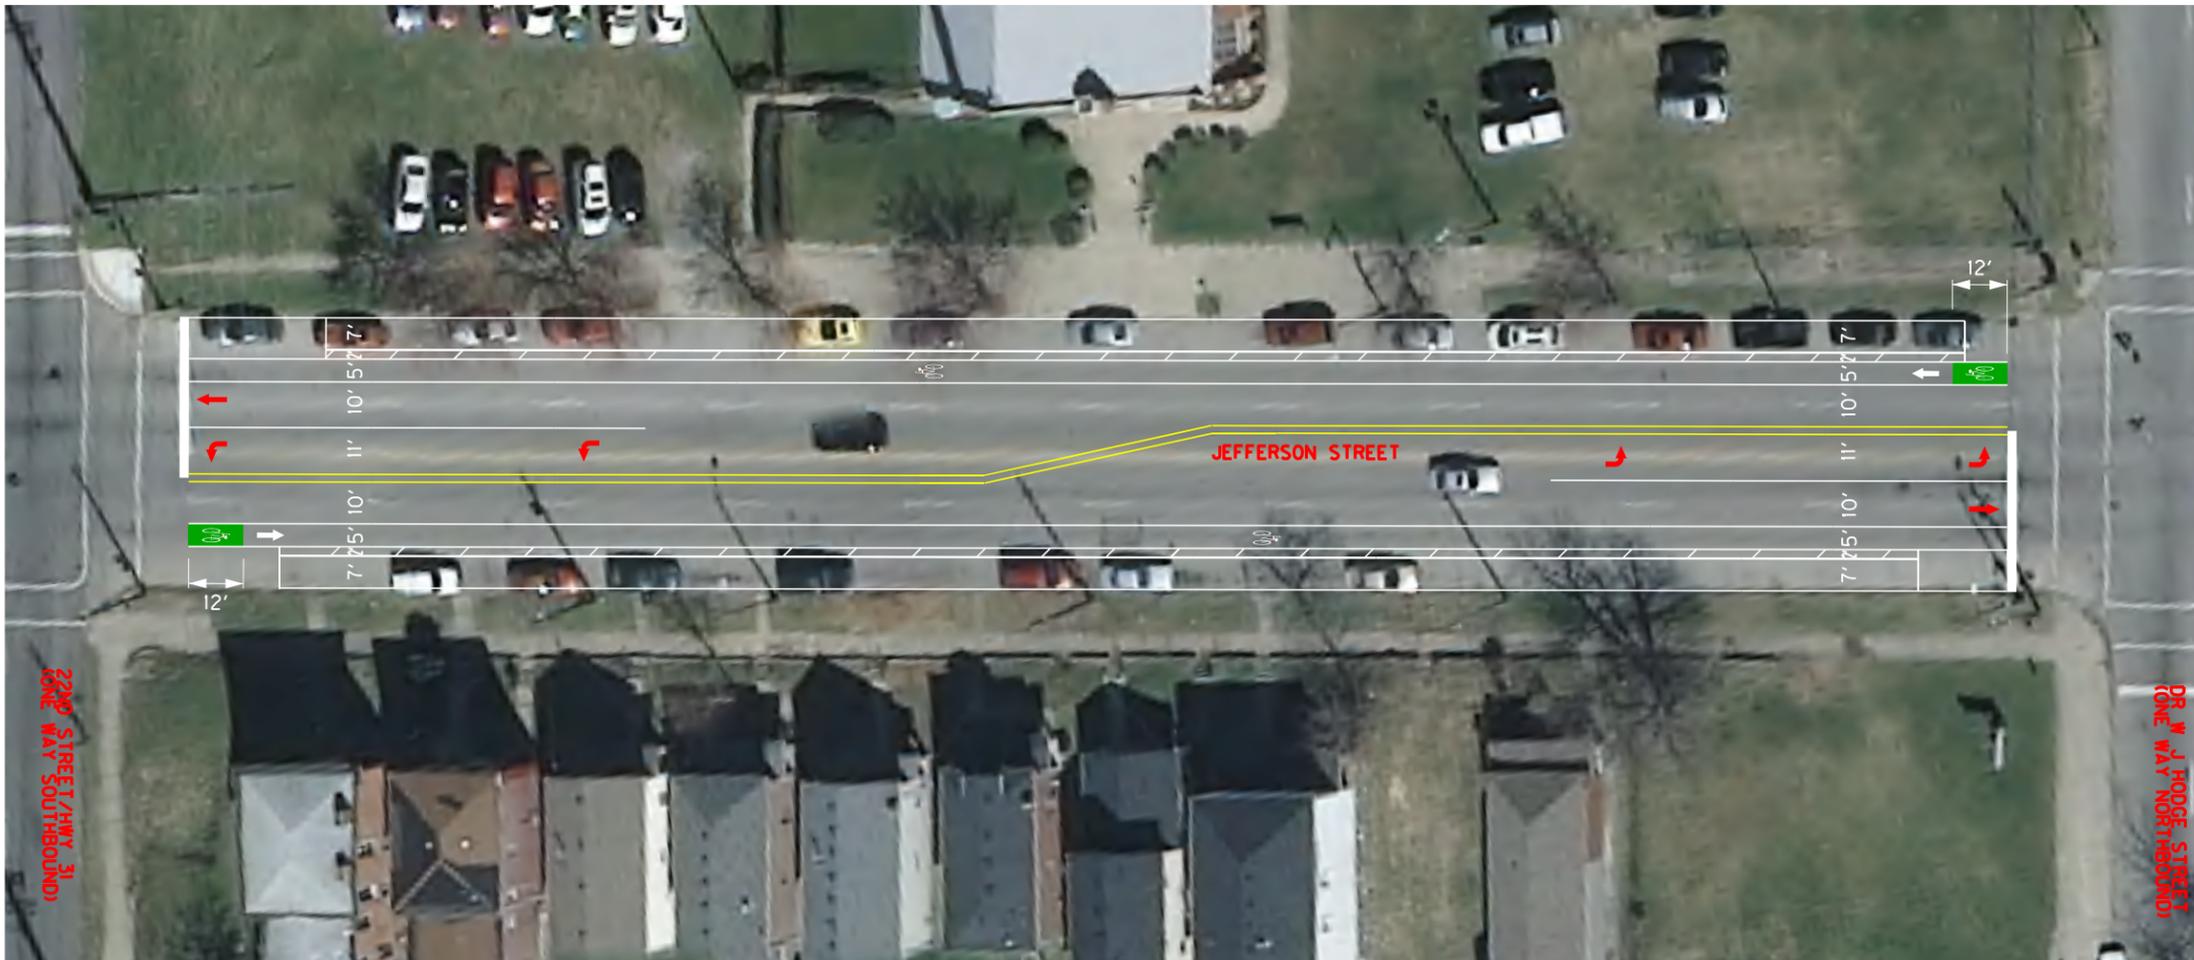

FILE NAME: P:\4067800\T\SHEETS\JEFFERSON WEST 10TH TO 26TH\WESTJEFFERSON05.DGN



USER: snawk  
DATE PLOTTED: March 2, 2016


E-SHEET NAME:  
MicroStation v8.11.9.459

ROUTE DATA	
BLOCK	22ND/HWY 31 - DR W J HODGE
PAVEMENT WIDTH	59 FT
SPEED LIMIT	35 MPH
ADT	N/A
85TH PERCENTILE SPEED	N/A

COLLISION DATA (2010 - 2015)	
ANGLE	92
BACKING	6
HEAD ON	3
OPPOSING LEFT TURN	8
REAR END	34
SIDESWIPE - OPPOSITE DIRECTION	6
SIDESWIPE - SAME DIRECTION	31
SINGLE VEHICLE	28

LEGEND	
	BUS STOP SIGN
	BUS STOP SHELTER

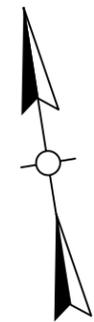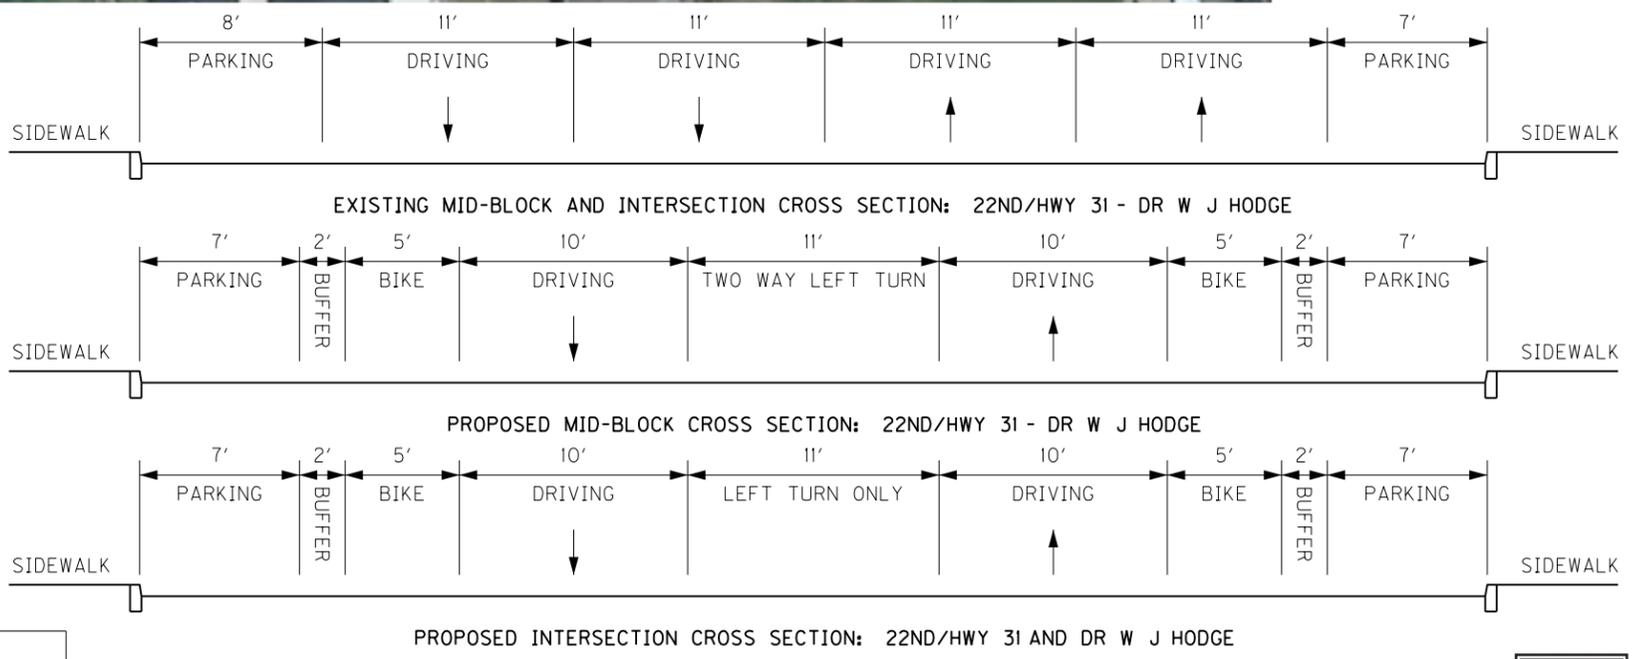

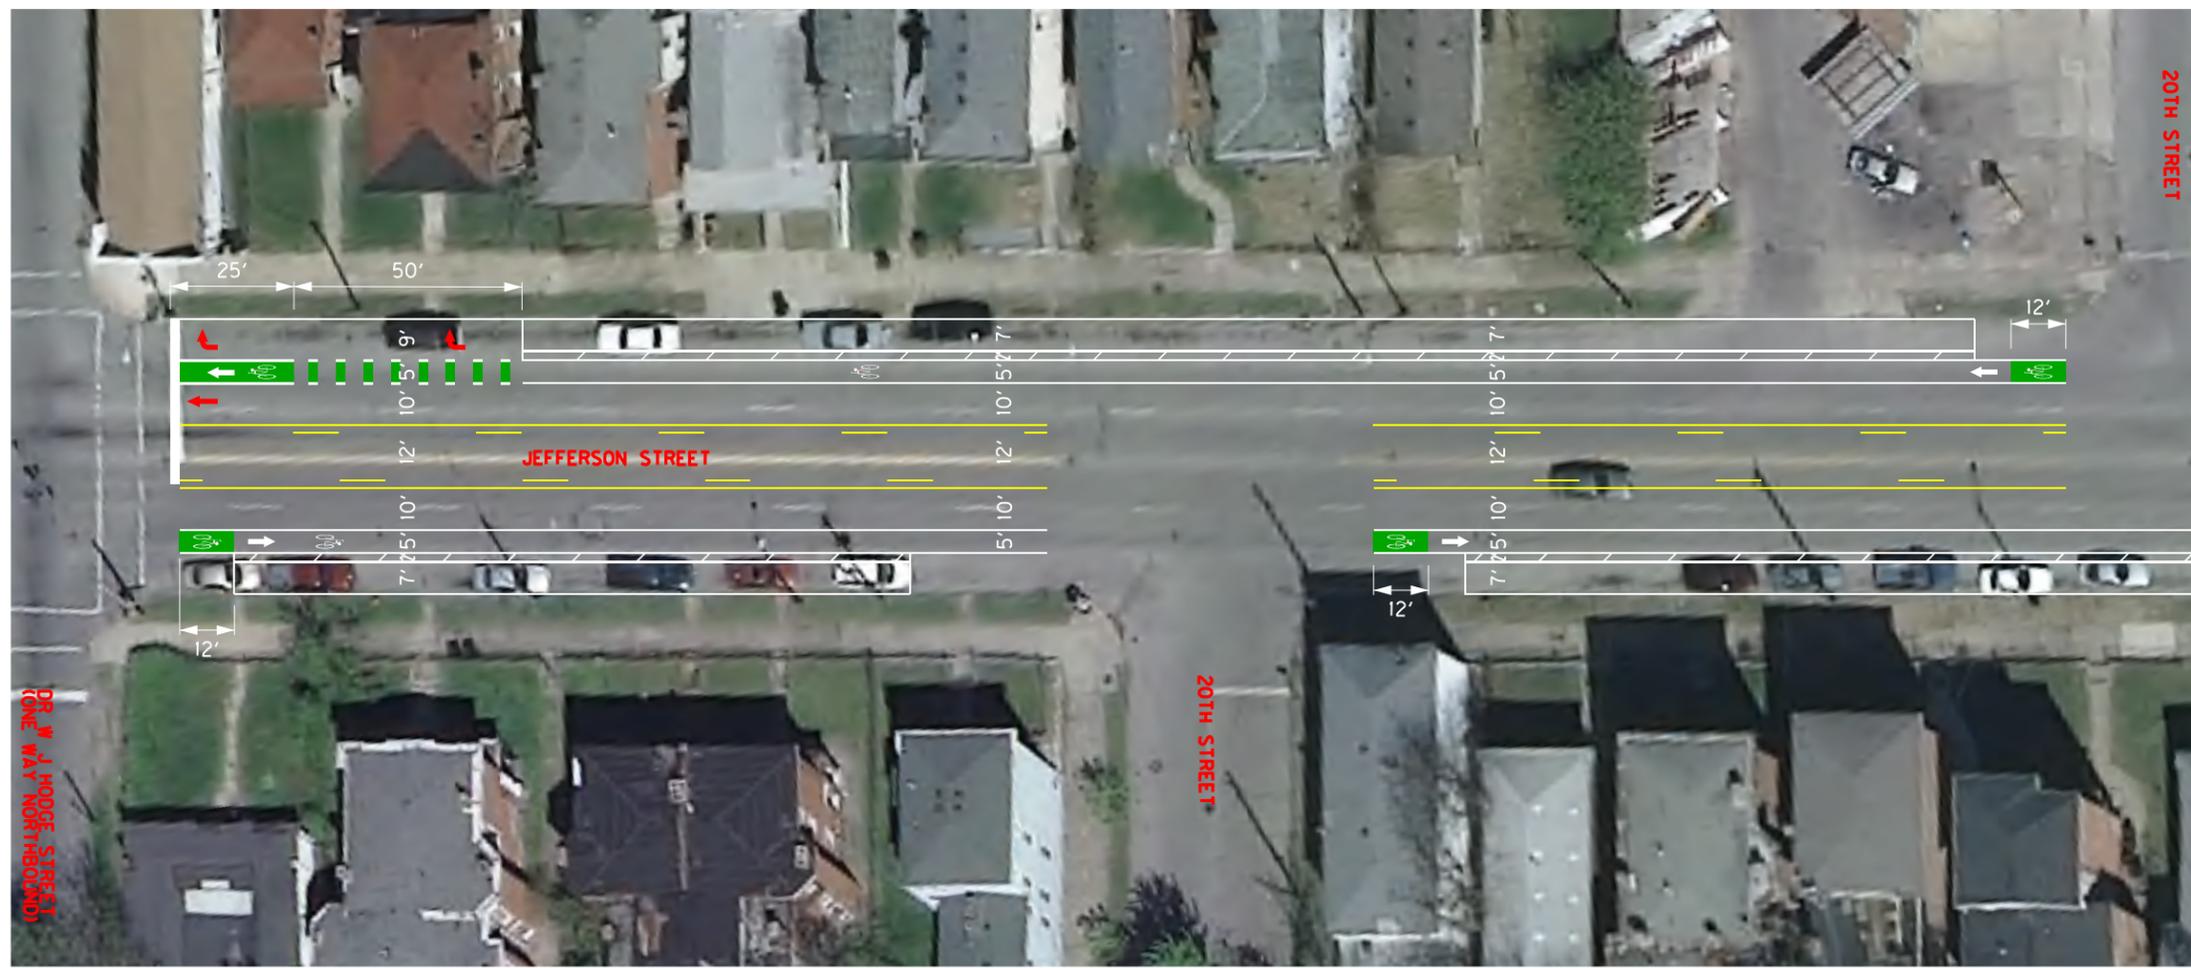

FILE NAME: P:\4067800\T\SHEETS\JEFFERSON WEST 10TH TO 26TH\WESTJEFFERSON06.DGN



USER: snawk  
DATE PLOTTED: March 2, 2016


E-SHEET NAME:  
MicroStation v8.11.9.459

ROUTE DATA	
BLOCK	DR W J HODGE - 20TH
PAVEMENT WIDTH	60 FT
SPEED LIMIT	35 MPH
ADT	N/A
85TH PERCENTILE SPEED	N/A

COLLISION DATA (2010 - 2015)	
ANGLE	92
BACKING	6
HEAD ON	3
OPPOSING LEFT TURN	8
REAR END	34
SIDESWIPE - OPPOSITE DIRECTION	6
SIDESWIPE - SAME DIRECTION	31
SINGLE VEHICLE	28

LEGEND	
	BUS STOP SIGN
	BUS STOP SHELTER

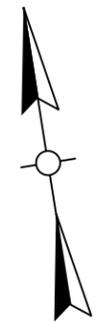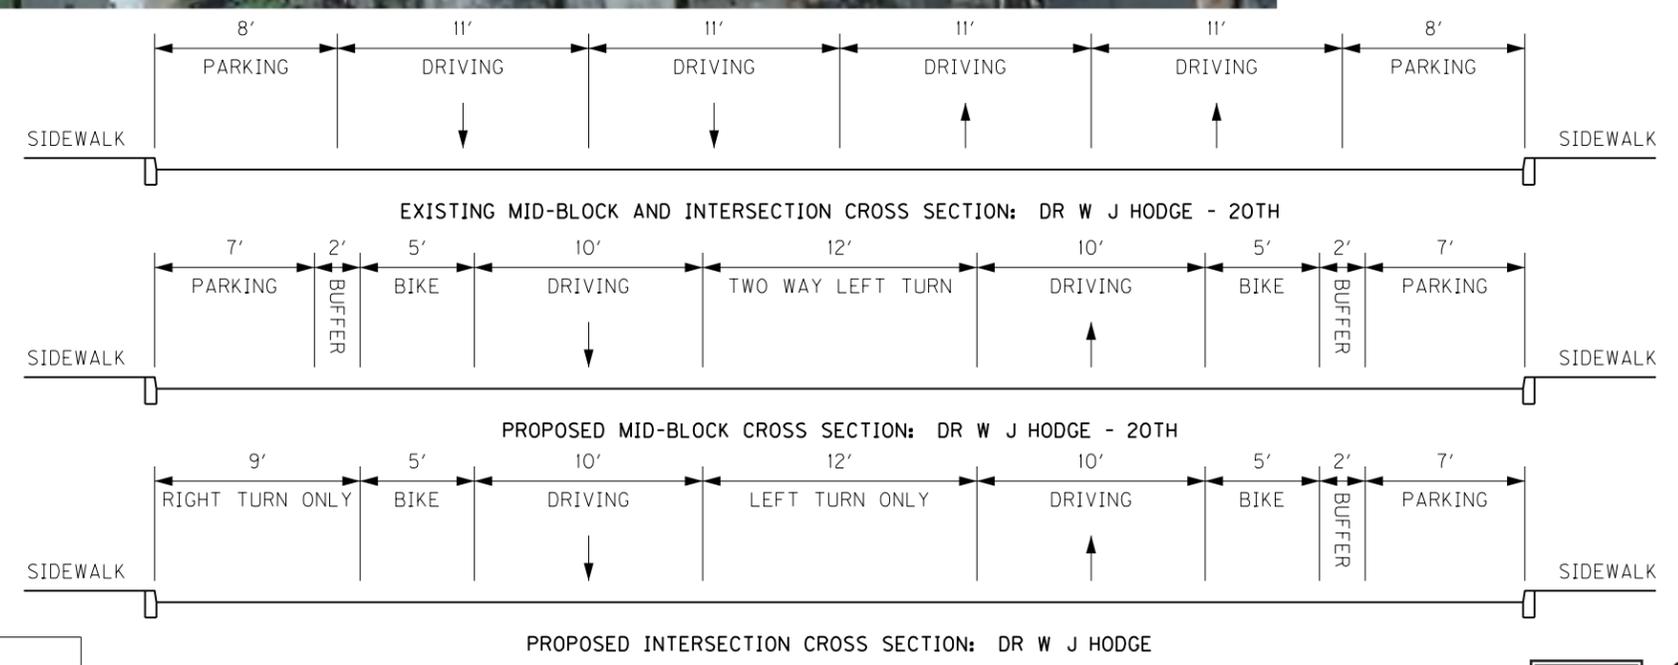

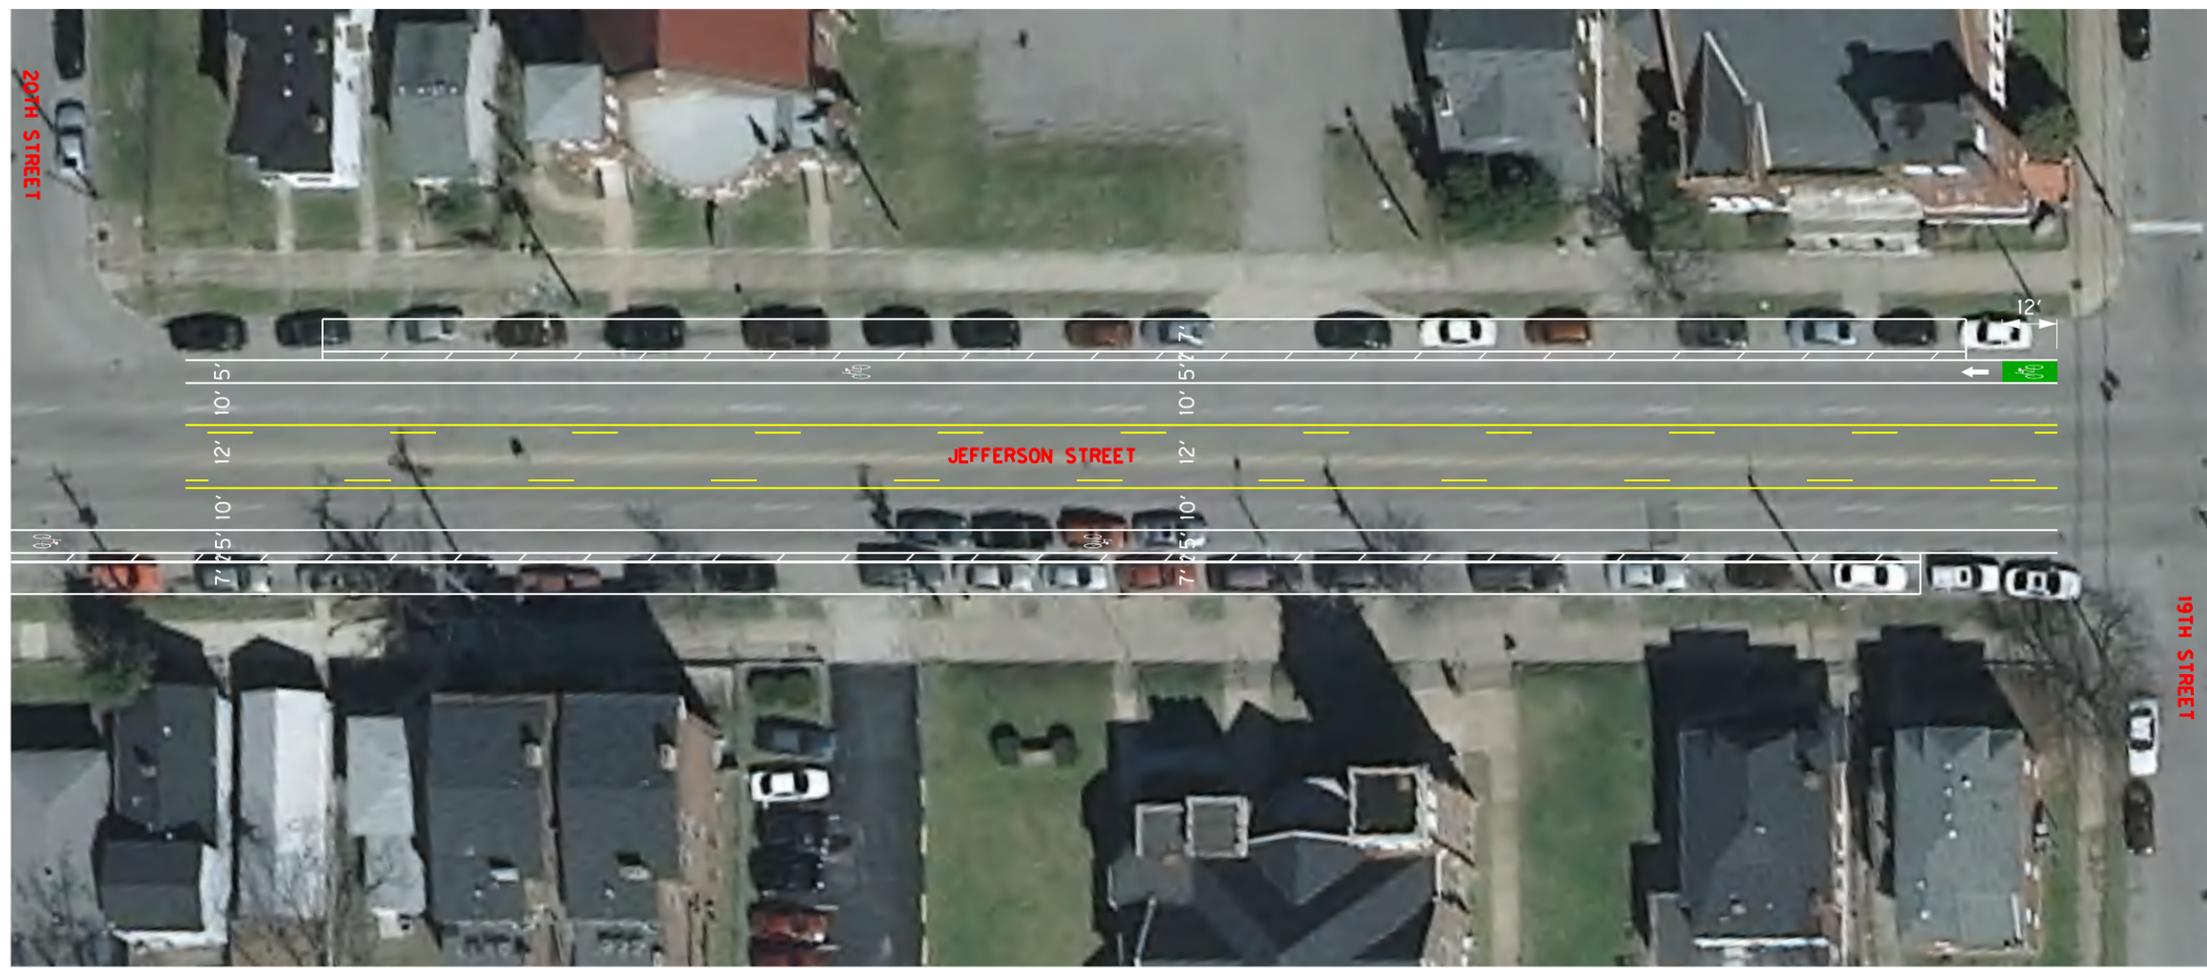

FILE NAME: P:\4067800\1\SHEETS\JEFFERSON WEST 10TH TO 26TH\WESTJEFFERSON07.DGN



USER: snwk DATE PLOTTED: March 2, 2016

E-SHEET NAME: MicroStation v8.11.9.459

ROUTE DATA	
BLOCK	20TH - 19TH
PAVEMENT WIDTH	60 FT
SPEED LIMIT	35 MPH
ADT	N/A
85TH PERCENTILE SPEED	N/A

COLLISION DATA (2010 - 2015)	
ANGLE	92
BACKING	6
HEAD ON	3
OPPOSING LEFT TURN	8
REAR END	34
SIDESWIPE - OPPOSITE DIRECTION	6
SIDESWIPE - SAME DIRECTION	31
SINGLE VEHICLE	28

LEGEND	
	BUS STOP SIGN
	BUS STOP SHELTER

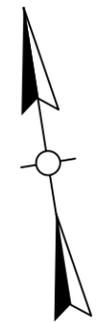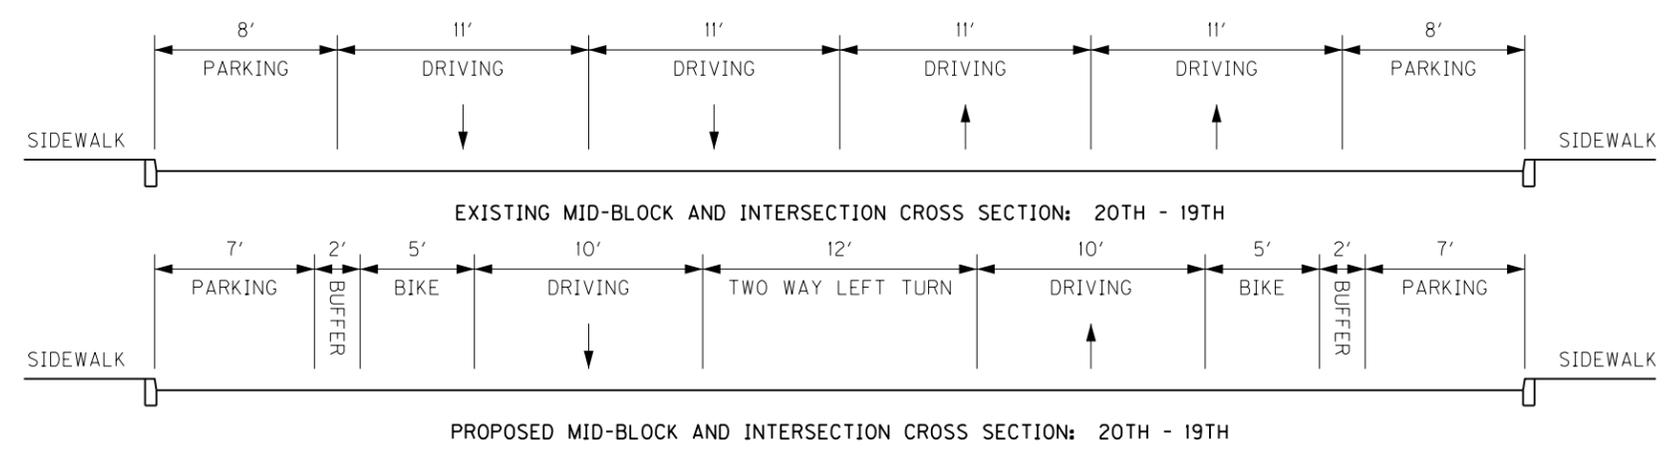







FILE NAME: P:\4067800\T\SHEETS\JEFFERSON WEST 10TH TO 26TH\WESTJEFFERSON09.DGN  
 USER: sshawk  
 DATE PLOTTED: March 2, 2016  
 E-SHEET NAME:  
 MicroStation v8.11.9.459

ROUTE DATA	
BLOCK	18TH - 17TH
PAVEMENT WIDTH	58 FT
SPEED LIMIT	35 MPH
ADT	N/A
85TH PERCENTILE SPEED	N/A

COLLISION DATA (2010 - 2015)	
ANGLE	92
BACKING	6
HEAD ON	3
OPPOSING LEFT TURN	8
REAR END	34
SIDESWIPE - OPPOSITE DIRECTION	6
SIDESWIPE - SAME DIRECTION	31
SINGLE VEHICLE	28

LEGEND	
	BUS STOP SIGN
	BUS STOP SHELTER

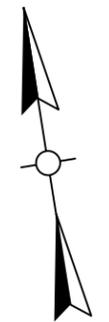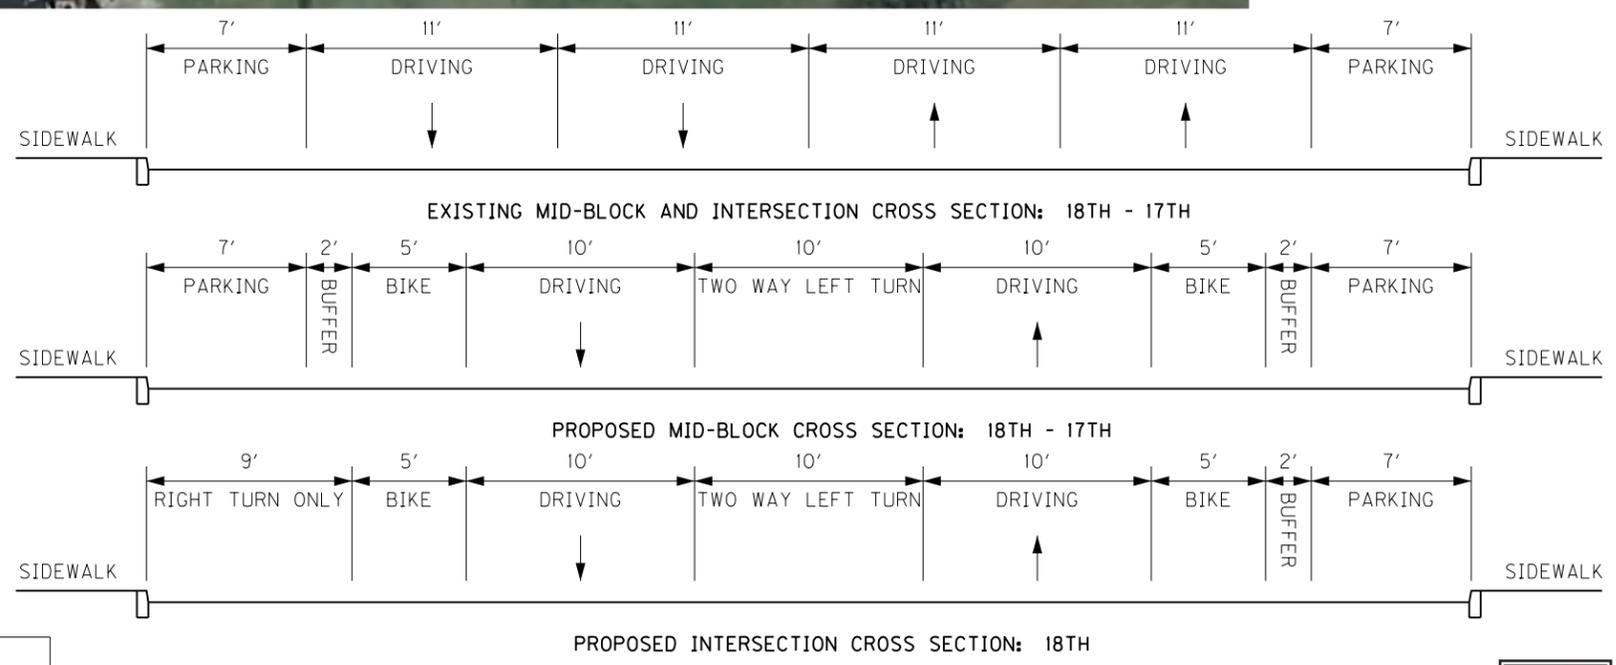

SCALE: 1"=40'







FILE NAME: P:\4067800\T\SHEETS\JEFFERSON WEST 10TH TO 26TH\WESTJEFFERSON1.DGN  
 USER: sshawk  
 DATE PLOTTED: March 2, 2016  
 E-SHEET NAME:  
 MicroStation v8.11.9.459


ROUTE DATA	
BLOCK	16TH - 15TH
PAVEMENT WIDTH	59 FT
SPEED LIMIT	35 MPH
ADT	N/A
85TH PERCENTILE SPEED	N/A

COLLISION DATA (2010 - 2015)	
ANGLE	92
BACKING	6
HEAD ON	3
OPPOSING LEFT TURN	8
REAR END	34
SIDESWIPE - OPPOSITE DIRECTION	6
SIDESWIPE - SAME DIRECTION	31
SINGLE VEHICLE	28

LEGEND	
	BUS STOP SIGN
	BUS STOP SHELTER

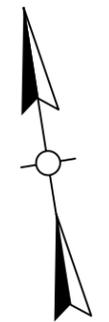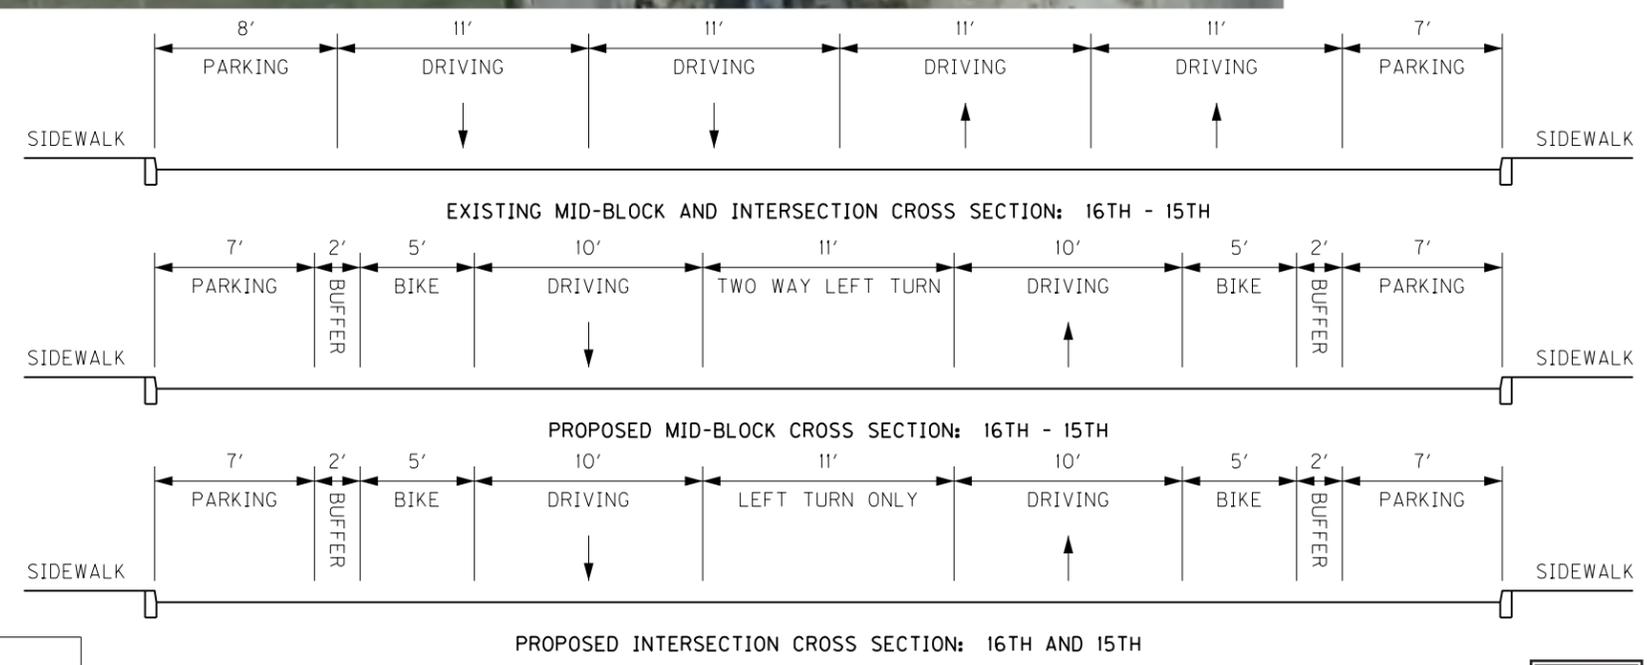

SCALE: 1"=40'


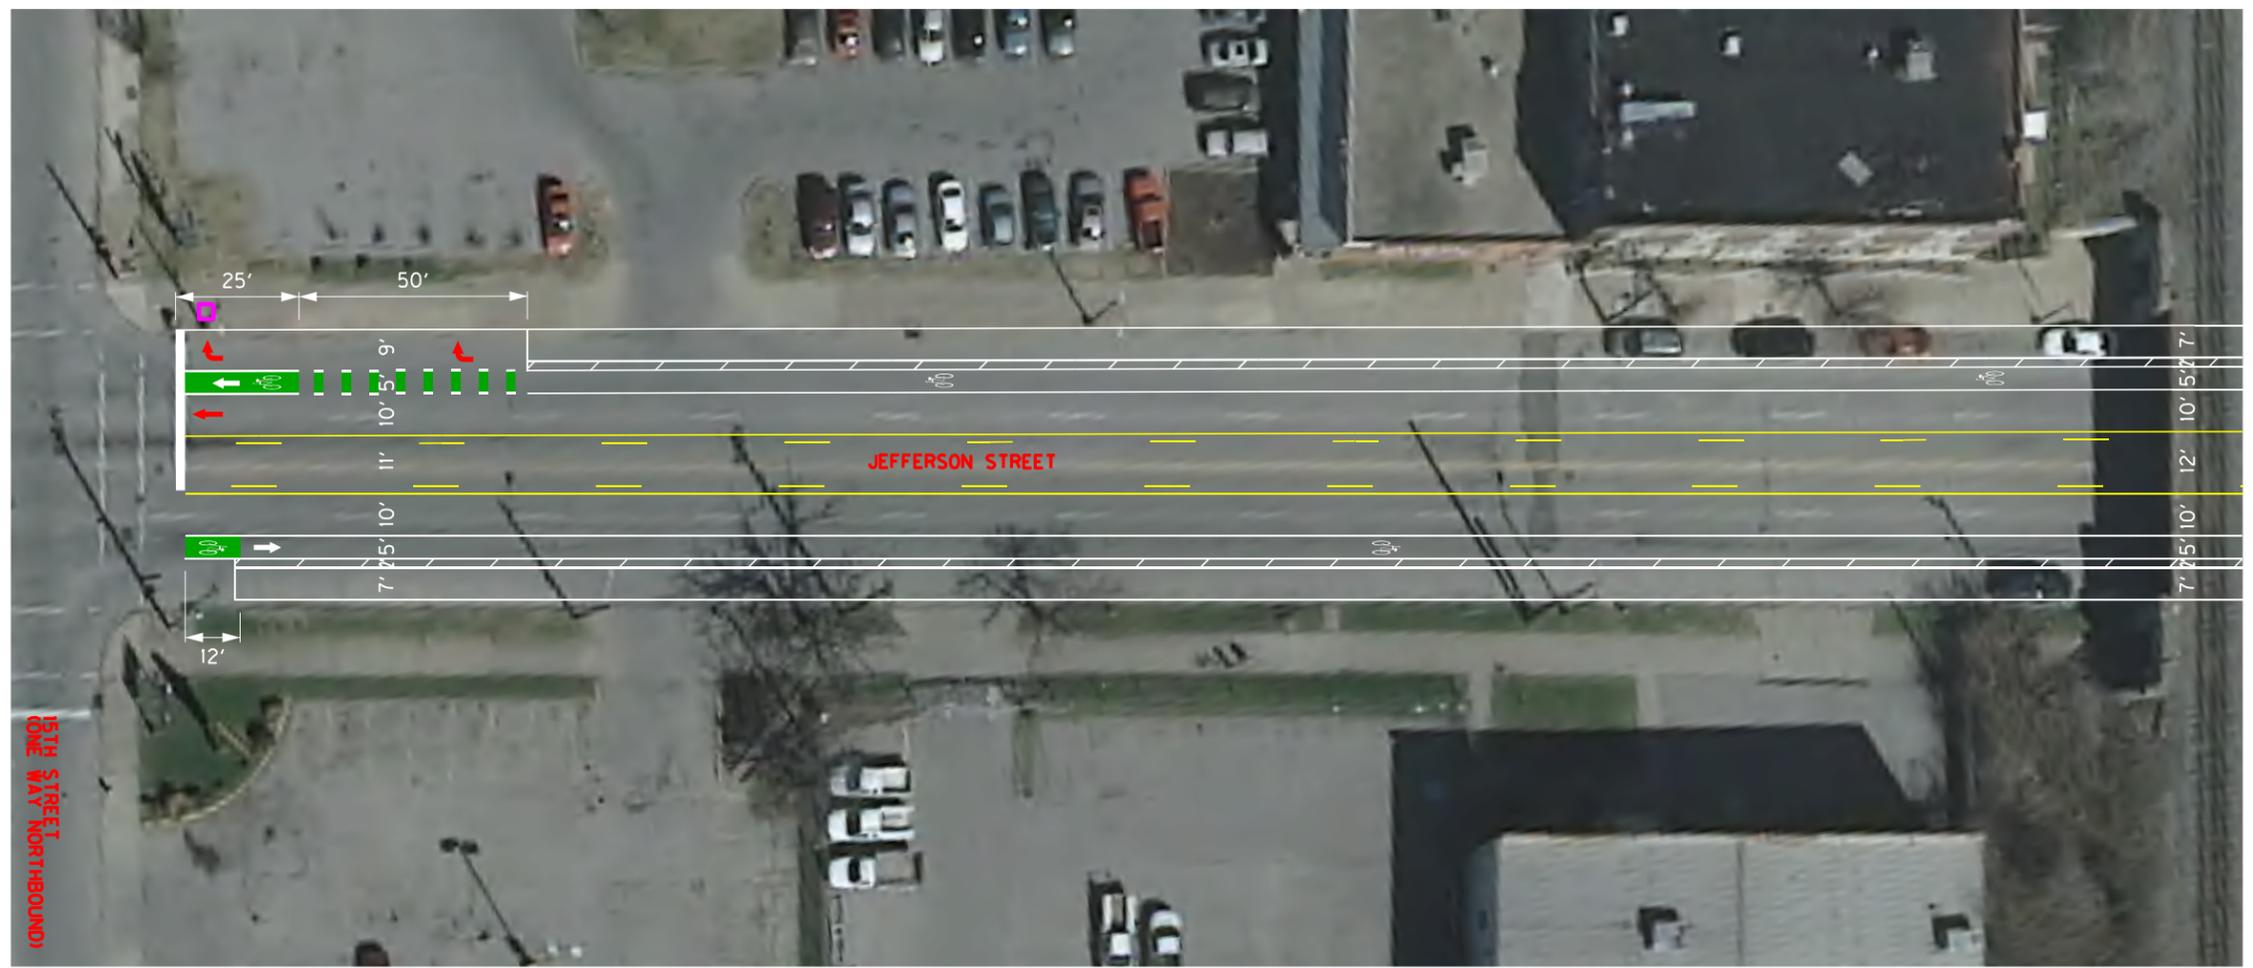


FILE NAME: P:\4067800\T\SHEETS\JEFFERSON WEST 10TH TO 26TH\WESTJEFFERSON2.DGN

ROUTE DATA	
BLOCK	15TH - 13TH (WEST OF RAILROAD)
PAVEMENT WIDTH	59 FT
SPEED LIMIT	35 MPH
ADT	N/A
85TH PERCENTILE SPEED	N/A

COLLISION DATA (2010 - 2015)	
ANGLE	92
BACKING	6
HEAD ON	3
OPPOSING LEFT TURN	8
REAR END	34
SIDESWIPE - OPPOSITE DIRECTION	6
SIDESWIPE - SAME DIRECTION	31
SINGLE VEHICLE	28


LEGEND	
	BUS STOP SIGN
	BUS STOP SHELTER

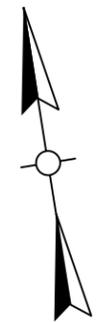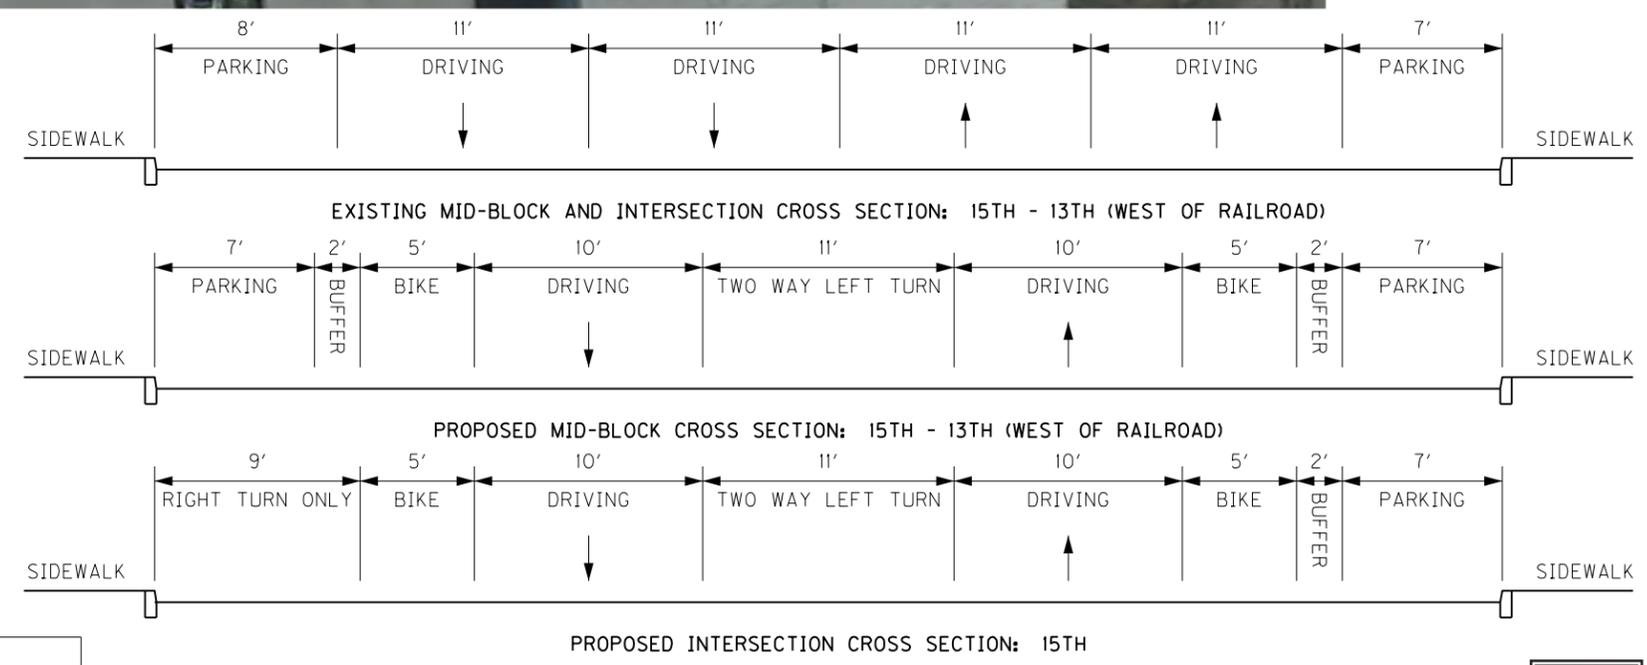

SCALE: 1"=40'

MicroStation v8.11.9.459 E-SHEET NAME: DATE PLOTTED: March 2, 2016 USER: snawk


FILE NAME: P:\4067800\1\SHEETS\JEFFERSON WEST 10TH TO 26TH\WESTJEFFERSON3.DGN  
 USER: sshawk  
 DATE PLOTTED: March 2, 2016  
 E-SHEET NAME:  
 MicroStation v8.11.9.459

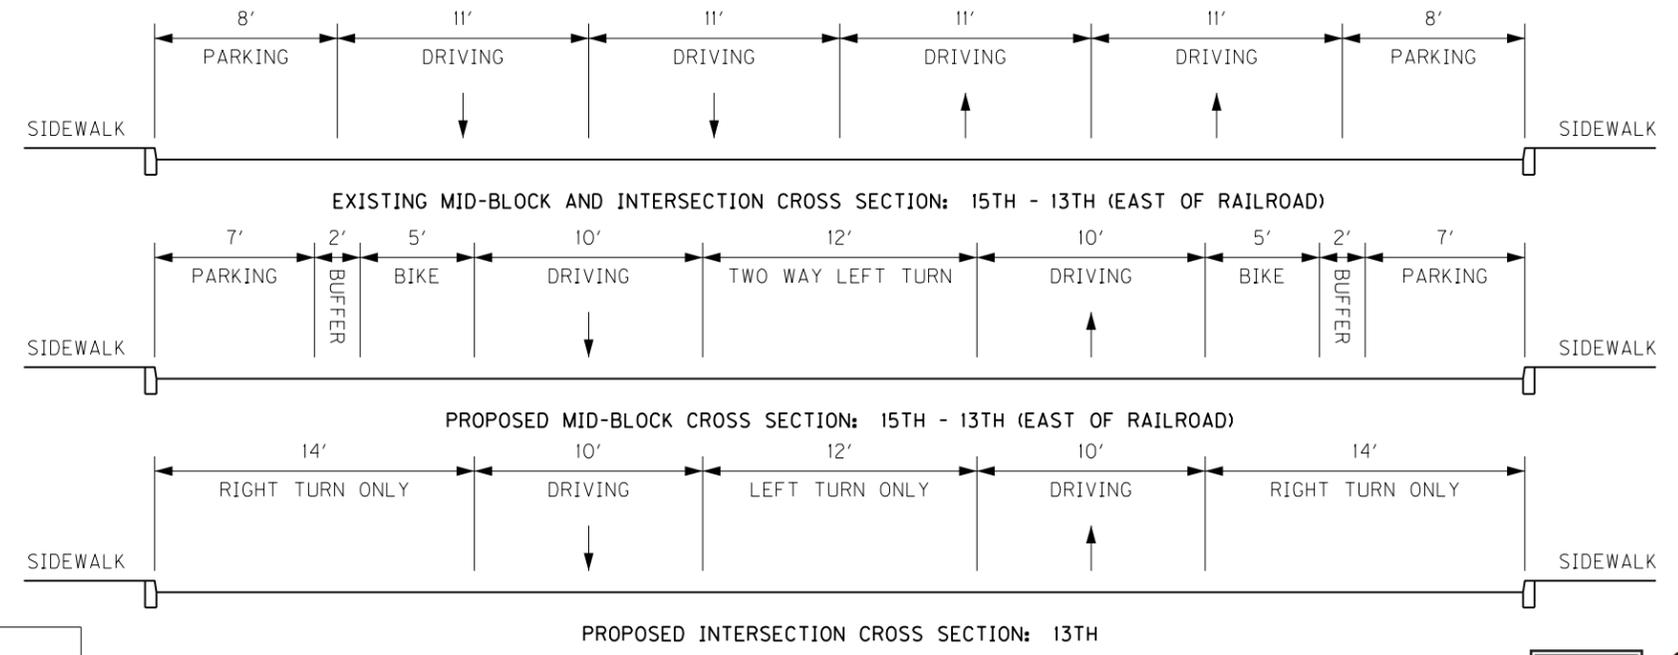

ROUTE DATA	
BLOCK	15TH - 13TH (EAST OF RAILROAD)
PAVEMENT WIDTH	60 FT
SPEED LIMIT	35 MPH
ADT	N/A
85TH PERCENTILE SPEED	N/A

COLLISION DATA (2010 - 2015)	
ANGLE	92
BACKING	6
HEAD ON	3
OPPOSING LEFT TURN	8
REAR END	34
SIDESWIPE - OPPOSITE DIRECTION	6
SIDESWIPE - SAME DIRECTION	31
SINGLE VEHICLE	28

LEGEND	
	BUS STOP SIGN
	BUS STOP SHELTER

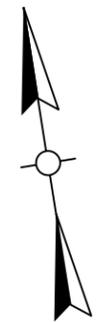



FILE NAME: P:\4067800\1\SHEETS\JEFFERSON WEST 10TH TO 26TH\WESTJEFFERSON14.DGN  
 USER: sshawk  
 DATE PLOTTED: March 2, 2016  
 E-SHEET NAME:  
 MicroStation v8.11.9.459

ROUTE DATA	
BLOCK	13TH - 12TH
PAVEMENT WIDTH	60 FT
SPEED LIMIT	35 MPH
ADT	N/A
85TH PERCENTILE SPEED	N/A

COLLISION DATA (2010 - 2015)	
ANGLE	92
BACKING	6
HEAD ON	3
OPPOSING LEFT TURN	8
REAR END	34
SIDESWIPE - OPPOSITE DIRECTION	6
SIDESWIPE - SAME DIRECTION	31
SINGLE VEHICLE	28

LEGEND	
	BUS STOP SIGN
	BUS STOP SHELTER
	DELINEATOR POST

